


## BUILDING HEIGHT DETERMINATION

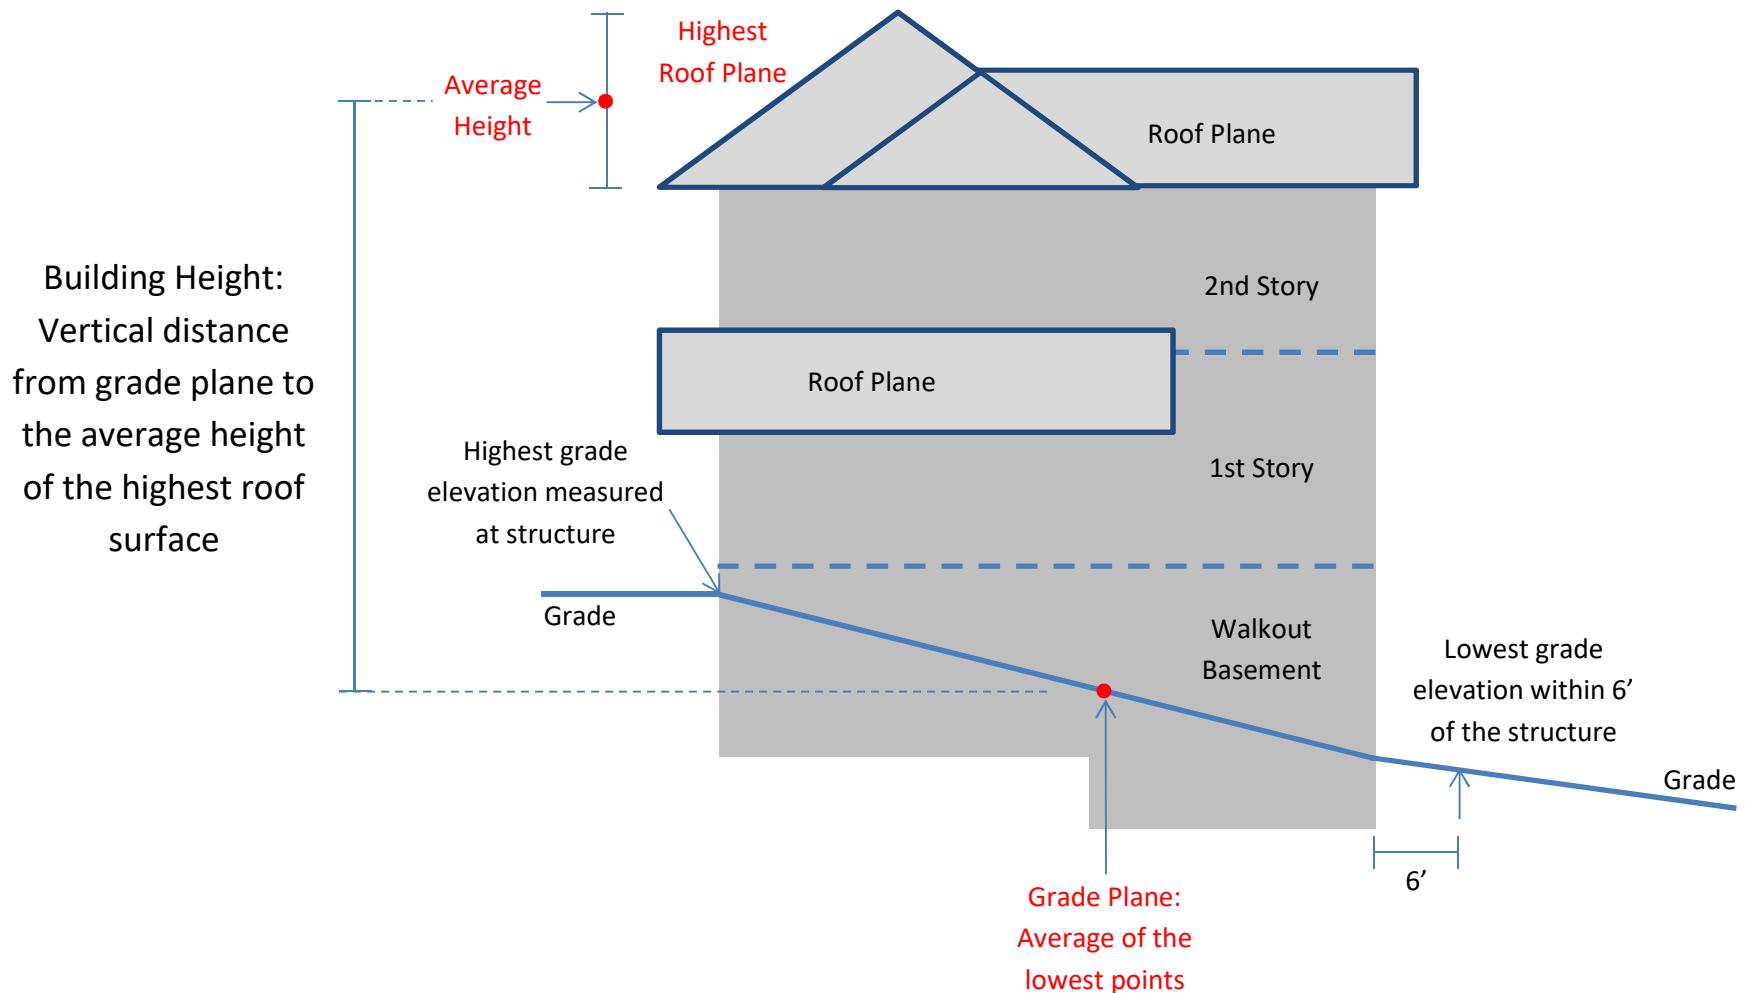

Drawing Not To Scale